

**UTILITY AREA**

ELECTRIC POWER GENERATING PLANT  
HEATING PLANT, AIR + WATER  
WATER WORKS

TRUCK, BUS, TRAILER, CAMPER,  
MOBILE HOME, TRACTOR, ETC. - SALES, GAS,  
SERVICE + REPAIRS

NEW + USED CAR  
DEALERS + REPAIR  
SHOPS

CAR GAS  
STATIONS

PET PARK

PARKING

PARKING

RACE TRACK

ZOO

VICTORY CITY  
GOLF COURSE

LAKE VICTORIOUS

SCALE

1/4" = 1'

DEC., 1953

PHONE 1-53-871-9571

REVISED DATE, 1958

BY: **VICTORY CITY**

**ORVILLE SIMPSON II**

3917 ERIE AVE., APT. 106  
CINCINNATI, OHIO 45208

F-320'  
1-1/2" = 100'  
1/2" = 100'

UTILITY AREA  
ELECTRIC POWER GENERATING PLANT  
HEATING PLANT, AIR & WATER  
WATER WORKS

TRUCK, BUS, TRAILER, CAMPER,  
MOBILE HOME, TRACTOR, ETC. - SALES, GAS,  
SERVICE + REPAIRS

NEW + USED CAR  
DEALERS + REPAIR  
SHOPS

CAR GAS  
STATIONS

PET PARK

- 1- GARDEN PLOTS
- 2- VETERINARY
- 3- RAILROAD FREIGHT  
LOADING &  
UNLOADING
- 4- TRUCK LOADING  
& UNLOADING
- 5- CAR PARKING
- 6- MONORAIL  
STATION
- 7- CULTURAL  
CENTER

- 8- CAFETERIA, CIRCUL-SERV
- 9- CAFETERIA, FAMILY CARTS
- 10- SWIMMING POOL
- 11- SPORTS CENTER  
HEADQUARTERS, GYMNASIUM
- 12- TENNIS COURTS
- 13- ELEVATOR SPLINTER  
BUILDING, STAIRS
- 14- FREIGHT RAMPS, 102 FLOORS
- 15- PEDESTRIAN RAMPS, 102 FLOORS
- 16- PORTICO  
BUILDING
- 17- TRANSPORTATION  
BUILDING
- 18- FORMAL GARDENS
- 19- PEDESTRIAN RAMPS  
4TH FLOOR  
ONLY

- 20- GOLF CLUBHOUSE, BATHHOUSE + DOCKS
- 21- BASEBALL, FOOTBALL, SOCCER FIELDS
- 22- RAILROAD, 3 TRACKS
- 23- RAILROAD, 2 TRACKS  
IN TUNNEL
- 24- FREIGHT ELEVATOR  
BUILDING
- 25- PASSENGER ELEVATOR  
LOBBY, 4TH FLOOR

STADIUM  
BASEBALL  
FOOTBALL  
PARKING

MONORAIL

PARKING LOT

RESIDENTIAL  
COMMERCIAL  
BUILDING

INDUSTRY


VICTORY CITY  
GOLF COURSE

LAKE VICTORIOUS

AUG, 1983  
PHONE: 1-513-871-9571

VICTORY CITY  
ORVILLE SIMPSON II  
3417 ERIE AVE, APT 40C  
CINCINNATI, OHIO 45208

SCALE  
1" = 320'  
1/4" = 80'  
1/8" = 40'  
1/16" = 20'

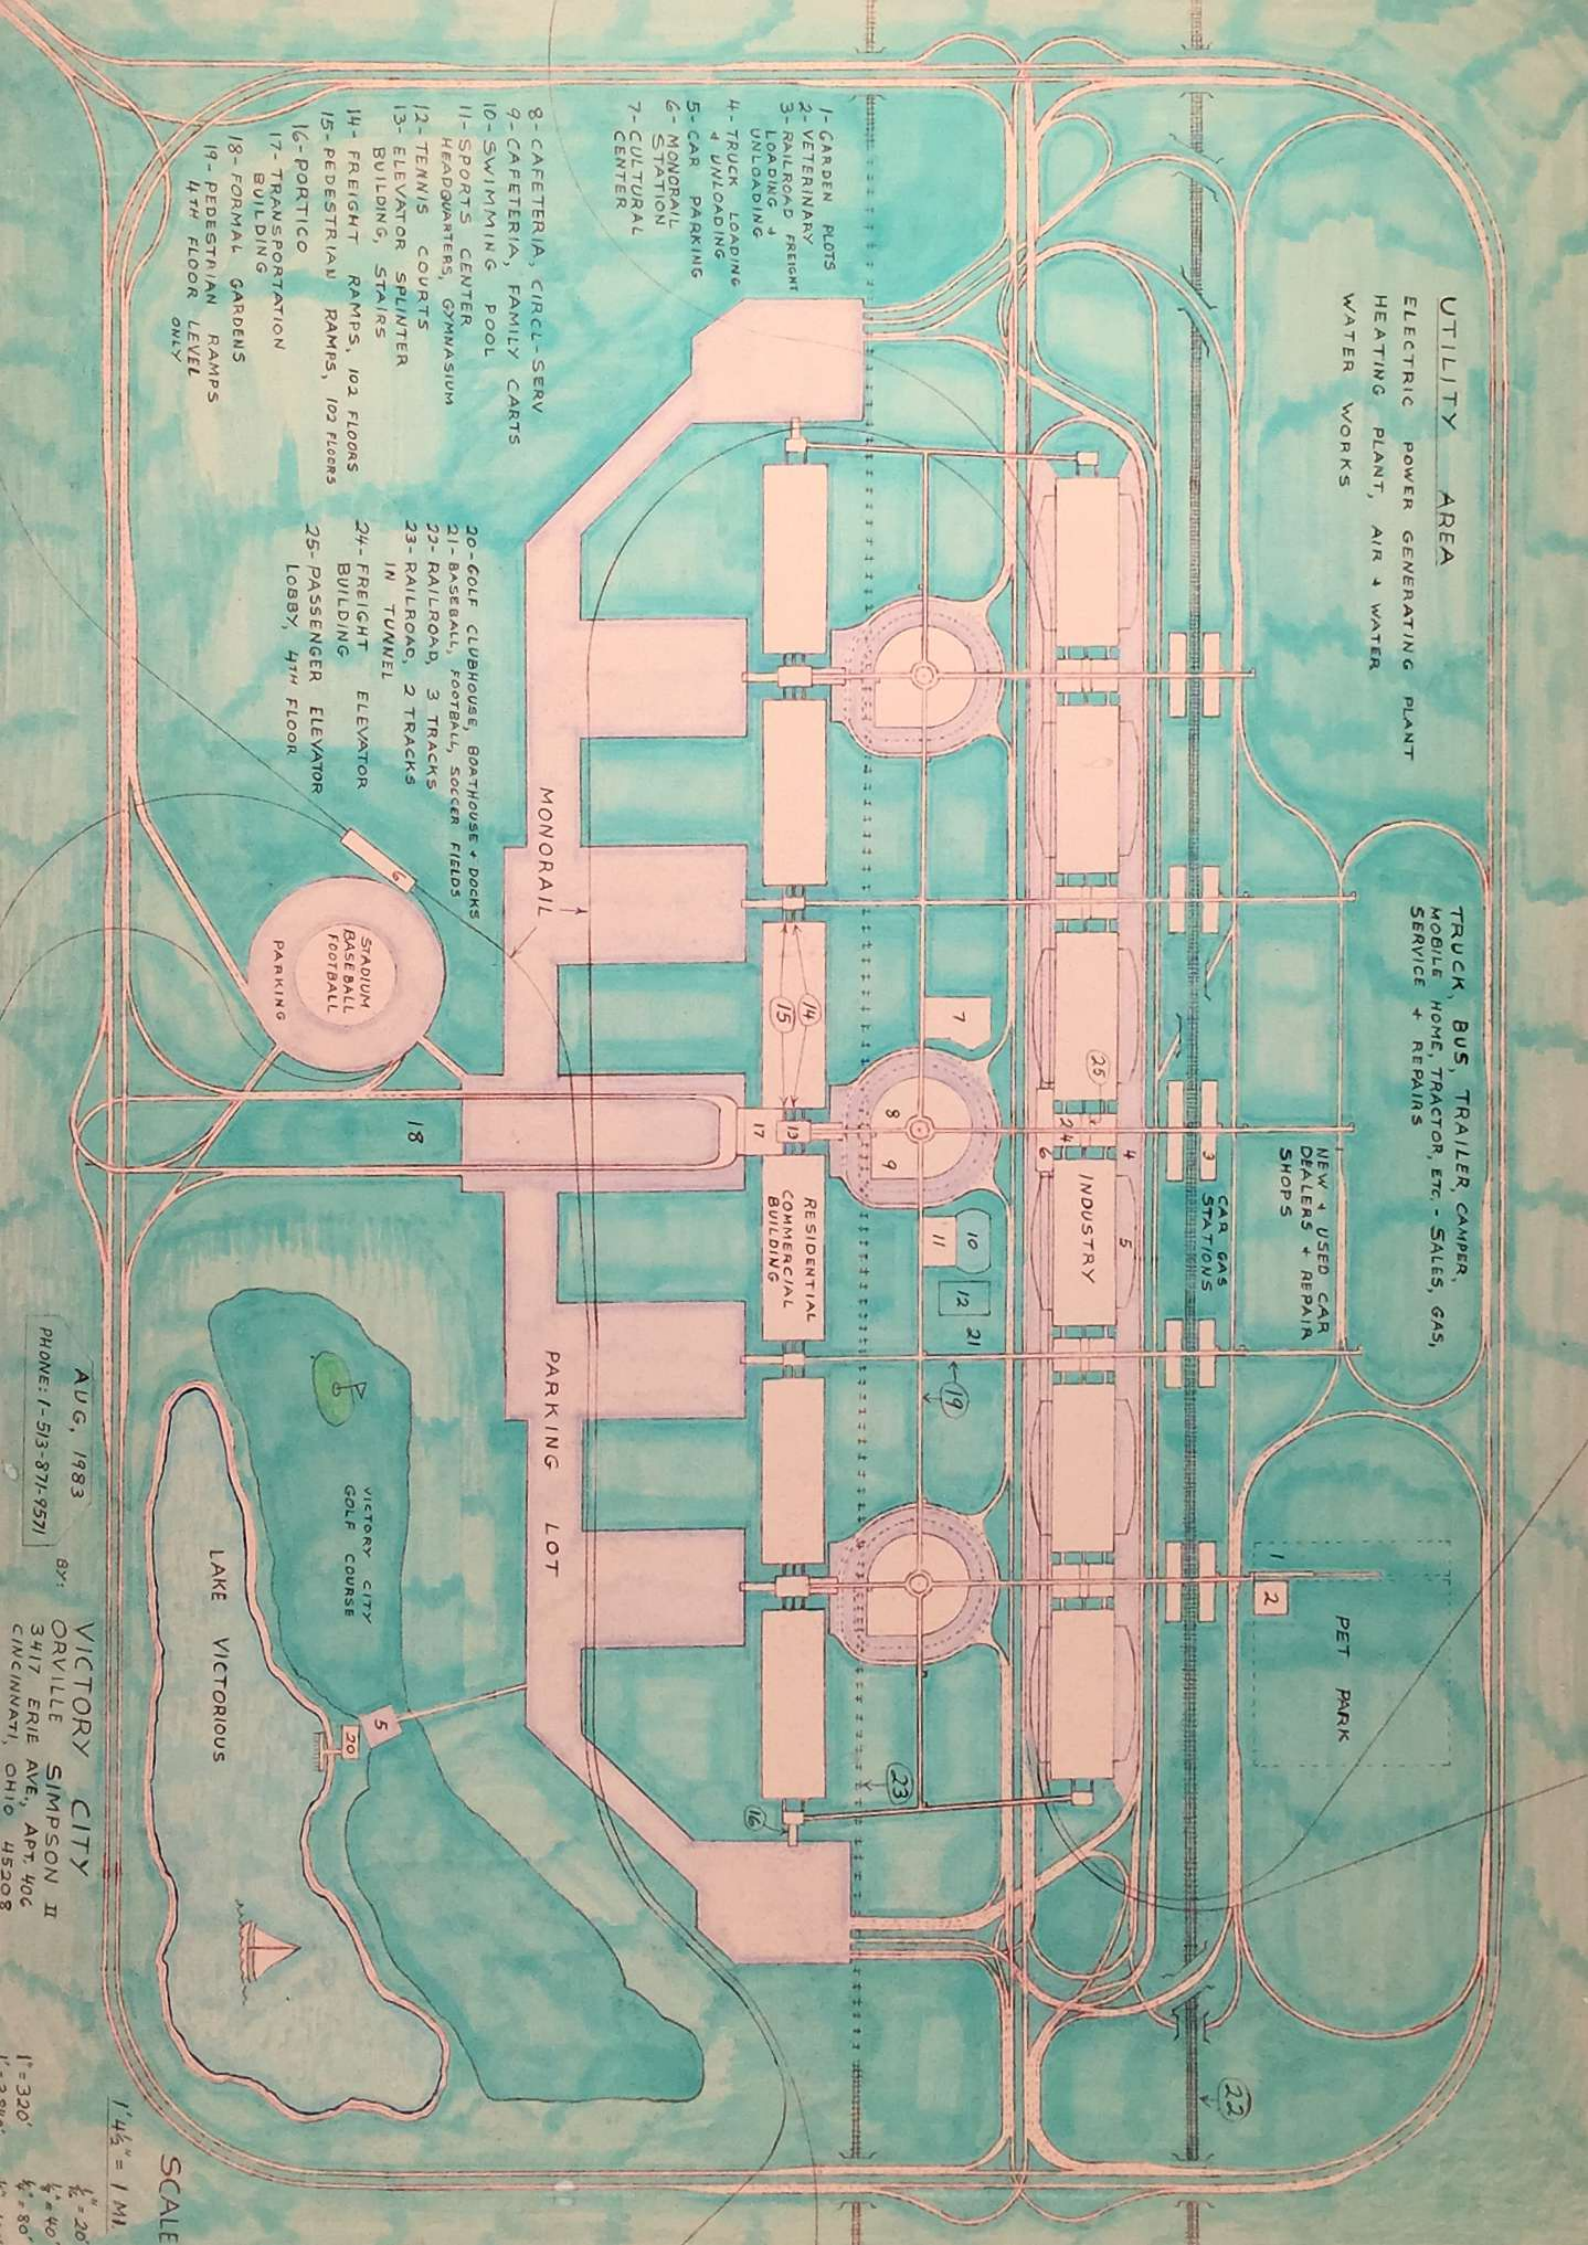

UTILITY AREA  
ELECTRIC POWER GENERATING PLANT  
HEATING PLANT, AIR + WATER  
WATER WORKS

TRUCK, BUS, TRAILER, CAMPER,  
MOBILE HOME, TRACTOR, ETC., SALES, GAS,  
SERVICE + REPAIRS

NEW + USED CAR  
DEALERS + REPAIR  
SHOPS

CAR GAS  
STATIONS

PET PARK

- 1- GARDEN PLOTS
- 2- VETERINARY
- 3- RAILROAD FREIGHT  
LOADING +  
UNLOADING
- 4- TRUCK LOADING  
+ UNLOADING
- 5- CAR PARKING
- 6- MONORAIL  
STATION
- 7- CULTURAL  
CENTER

- 8- CAFETERIA, CIRCL-SERV
- 9- CAFETERIA, FAMILY CARTS
- 10- SWIMMING POOL
- 11- SPORTS CENTER  
HEADQUARTERS, GYMNASIUM
- 12- TENNIS COURTS
- 13- ELEVATOR SPLINTER  
BUILDING, STAIRS
- 14- FREIGHT RAMPS, 102 FLOORS
- 15- PEDESTRIAN RAMPS, 102 FLOORS
- 16- PORTICO
- 17- TRANSPORTATION  
BUILDING
- 18- FORMAL GARDENS
- 19- PEDESTRIAN RAMPS  
4TH FLOOR ONLY

- 20- GOLF CLUBHOUSE, BOATHOUSE + DOCKS
- 21- BASEBALL, FOOTBALL, SOCCER FIELDS
- 22- RAILROAD, 3 TRACKS
- 23- RAILROAD, 3 TRACKS  
IN TUNNEL
- 24- FREIGHT ELEVATOR  
BUILDING
- 25- PASSENGER ELEVATOR  
LOBBY, 4TH FLOOR
- 26- COMMERCIAL BUILDING
- 27- RESIDENTIAL BUILDING
- 28- PASSENGER AND  
FREIGHT ELEVATOR  
BUILDING

STADIUM  
BASEBALL  
FOOTBALL  
PARKING

VICTORY CITY  
GOLF COURSE

LAKE VICTORIOUS



PARKING

PARKING

PARKING

INDUSTRY

DEC. 1983  
PHONE: 1-513-871-9571

VICTORY CITY  
ORVILLE SIMPSON II  
3417 ERIE AVE., APT. 406,  
CINCINNATI, OHIO 45208

1" = 30'  
1/4" = 1 MI.

SCALE

**UTILITY AREA**

ELECTRIC POWER GENERATING PLANT  
HEATING PLANT, AIR + WATER  
WATER WORKS

TRUCK, BUS, TRAILER, CAMPER,  
MOBILE HOME, TRACTOR, ETC. - SALES, GAS,  
SERVICE + REPAIRS

NEW + USED CAR  
DEALERS + REPAIR  
SHOPS

PET PARK

CAR GAS  
STATIONS

INDUSTRY

RESIDENTIAL  
COMMERCIAL  
BUILDING

MONORAIL

PARKING LOT

STADIUM  
BASEBALL  
FOOTBALL

VICTORY CITY  
GOLF COURSE

LAKE VICTORIOUS

- 1- GARDEN PLOTS
- 2- VETERINARY
- 3- RAILROAD FREIGHT  
LOADING +  
UNLOADING
- 4- TRUCK LOADING  
+ UNLOADING
- 5- CAR PARKING
- 6- MONORAIL  
STATION
- 7- CULTURAL  
CENTER

- 8- CAFETERIA, CIRC-SERV
- 9- CAFETERIA, FAMILY CARTS
- 10- SWIMMING POOL
- 11- SPORTS CENTER  
HEADQUARTERS, GYMNASIUM
- 12- TENNIS COURTS
- 13- ELEVATOR SPLINTER  
BUILDING, STAIRS
- 14- FREIGHT RAMPS
- 15- PEDESTRIAN RAMPS, 102 FLOORS
- 16- PORTICO
- 17- TRANSPORTATION  
BUILDING
- 18- FORMAL GARDENS
- 19- PEDESTRIAN RAMPS  
4TH FLOOR  
LEVEL  
ONLY

- 20- GOLF CLUBHOUSE, BOATHOUSE + DOCKS
- 21- BASEBALL, FOOTBALL, SOCCER FIELDS
- 22- RAILROAD, 3 TRACKS
- 23- RAILROAD, 2 TRACKS  
IN TUNNEL
- 24- FREIGHT ELEVATOR  
BUILDING
- 25- PASSENGER ELEVATOR  
LOBBY, 4TH FLOOR

JULY, 1983  
PHONE: 1-513-871-9571

BY: **VICTORY CITY**  
ORVILLE SIMPSON II  
3417 ERIE AVE., APT 406  
CINCINNATI, OHIO 45208

SCALE  
1" = 4 1/2' = 1 MI.  
1/2" = 20'  
3/8" = 40'  
1/4" = 80'  
1" = 320'  
5" = 160'

**UTILITY AREA**

ELECTRIC GENERATING PLANT  
HEATING PLANT, AIR + WATER  
WATER WORKS

TRUCK, BUS, TRAILER, CAMPER,  
MOBILE HOME, TRACTOR, ETC. - SALES, GAS,  
SERVICE + REPAIRS

NEW + USED CAR  
DEALERS + REPAIR  
SHOPS

PET PARK

CAR GAS  
STATIONS

INDUSTRY

PARKING

PARKING

PARKING

STADIUM  
BASE BALL  
FOOTBALL

VICTORY CITY  
GOLF COURSE

LAKE VICTORIOUS

SCALE

1" = 4 1/2' = 1 MI.

1/8" = 20'

1/4" = 40'

1/2" = 80'

1" = 320'

1" = 3,840' 1/2" = 160'


- 1- GARDEN PLOTS
- 2- VETERINARY
- 3- RAILROAD FREIGHT LOADING + UNLOADING
- 4- TRUCK LOADING + UNLOADING
- 5- CAR PARKING
- 6- MONORAIL STATION
- 7- CULTURAL CENTER


- 8- CAFETERIA, CIRCL-SERV
- 9- CAFETERIA, FAMILY CARTS
- 10- SWIMMING POOL
- 11- SPORTS CENTER HEADQUARTERS, GYMNASIUM
- 12- TENNIS COURTS
- 13- ELEVATOR SPLINTER BUILDING, STAIRS
- 14- FREIGHT RAMPS, 102 FLOORS
- 15- PEDESTRIAN RAMPS, 102 FLOORS
- 16- PORTICO
- 17- TRANSPORTATION BUILDING
- 18- FORMAL GARDENS
- 19- PEDESTRIAN RAMPS 4TH FLOOR LEVEL ONLY

- 20- GOLF CLUBHOUSE, BOATHOUSE + DOCKS
- 21- BASEBALL, FOOTBALL, SOCCER FIELDS
- 22- RAILROAD, 3 TRACKS
- 23- RAILROAD, 3 TRACKS IN TUNNEL
- 24- FREIGHT ELEVATOR BUILDING
- 25- PASSENGER ELEVATOR LOBBY, 4TH FLOOR
- 26- COMMERCIAL BUILDING
- 27- RESIDENTIAL BUILDING
- 28- PASSENGER AND FREIGHT ELEVATOR BUILDING

DEC., 1983  
PHONE: 1-513-871-9571

BY: ORVILLE SIMPSON II  
3417 ERIE AVE., APT. 406  
CINCINNATI, OHIO 45208

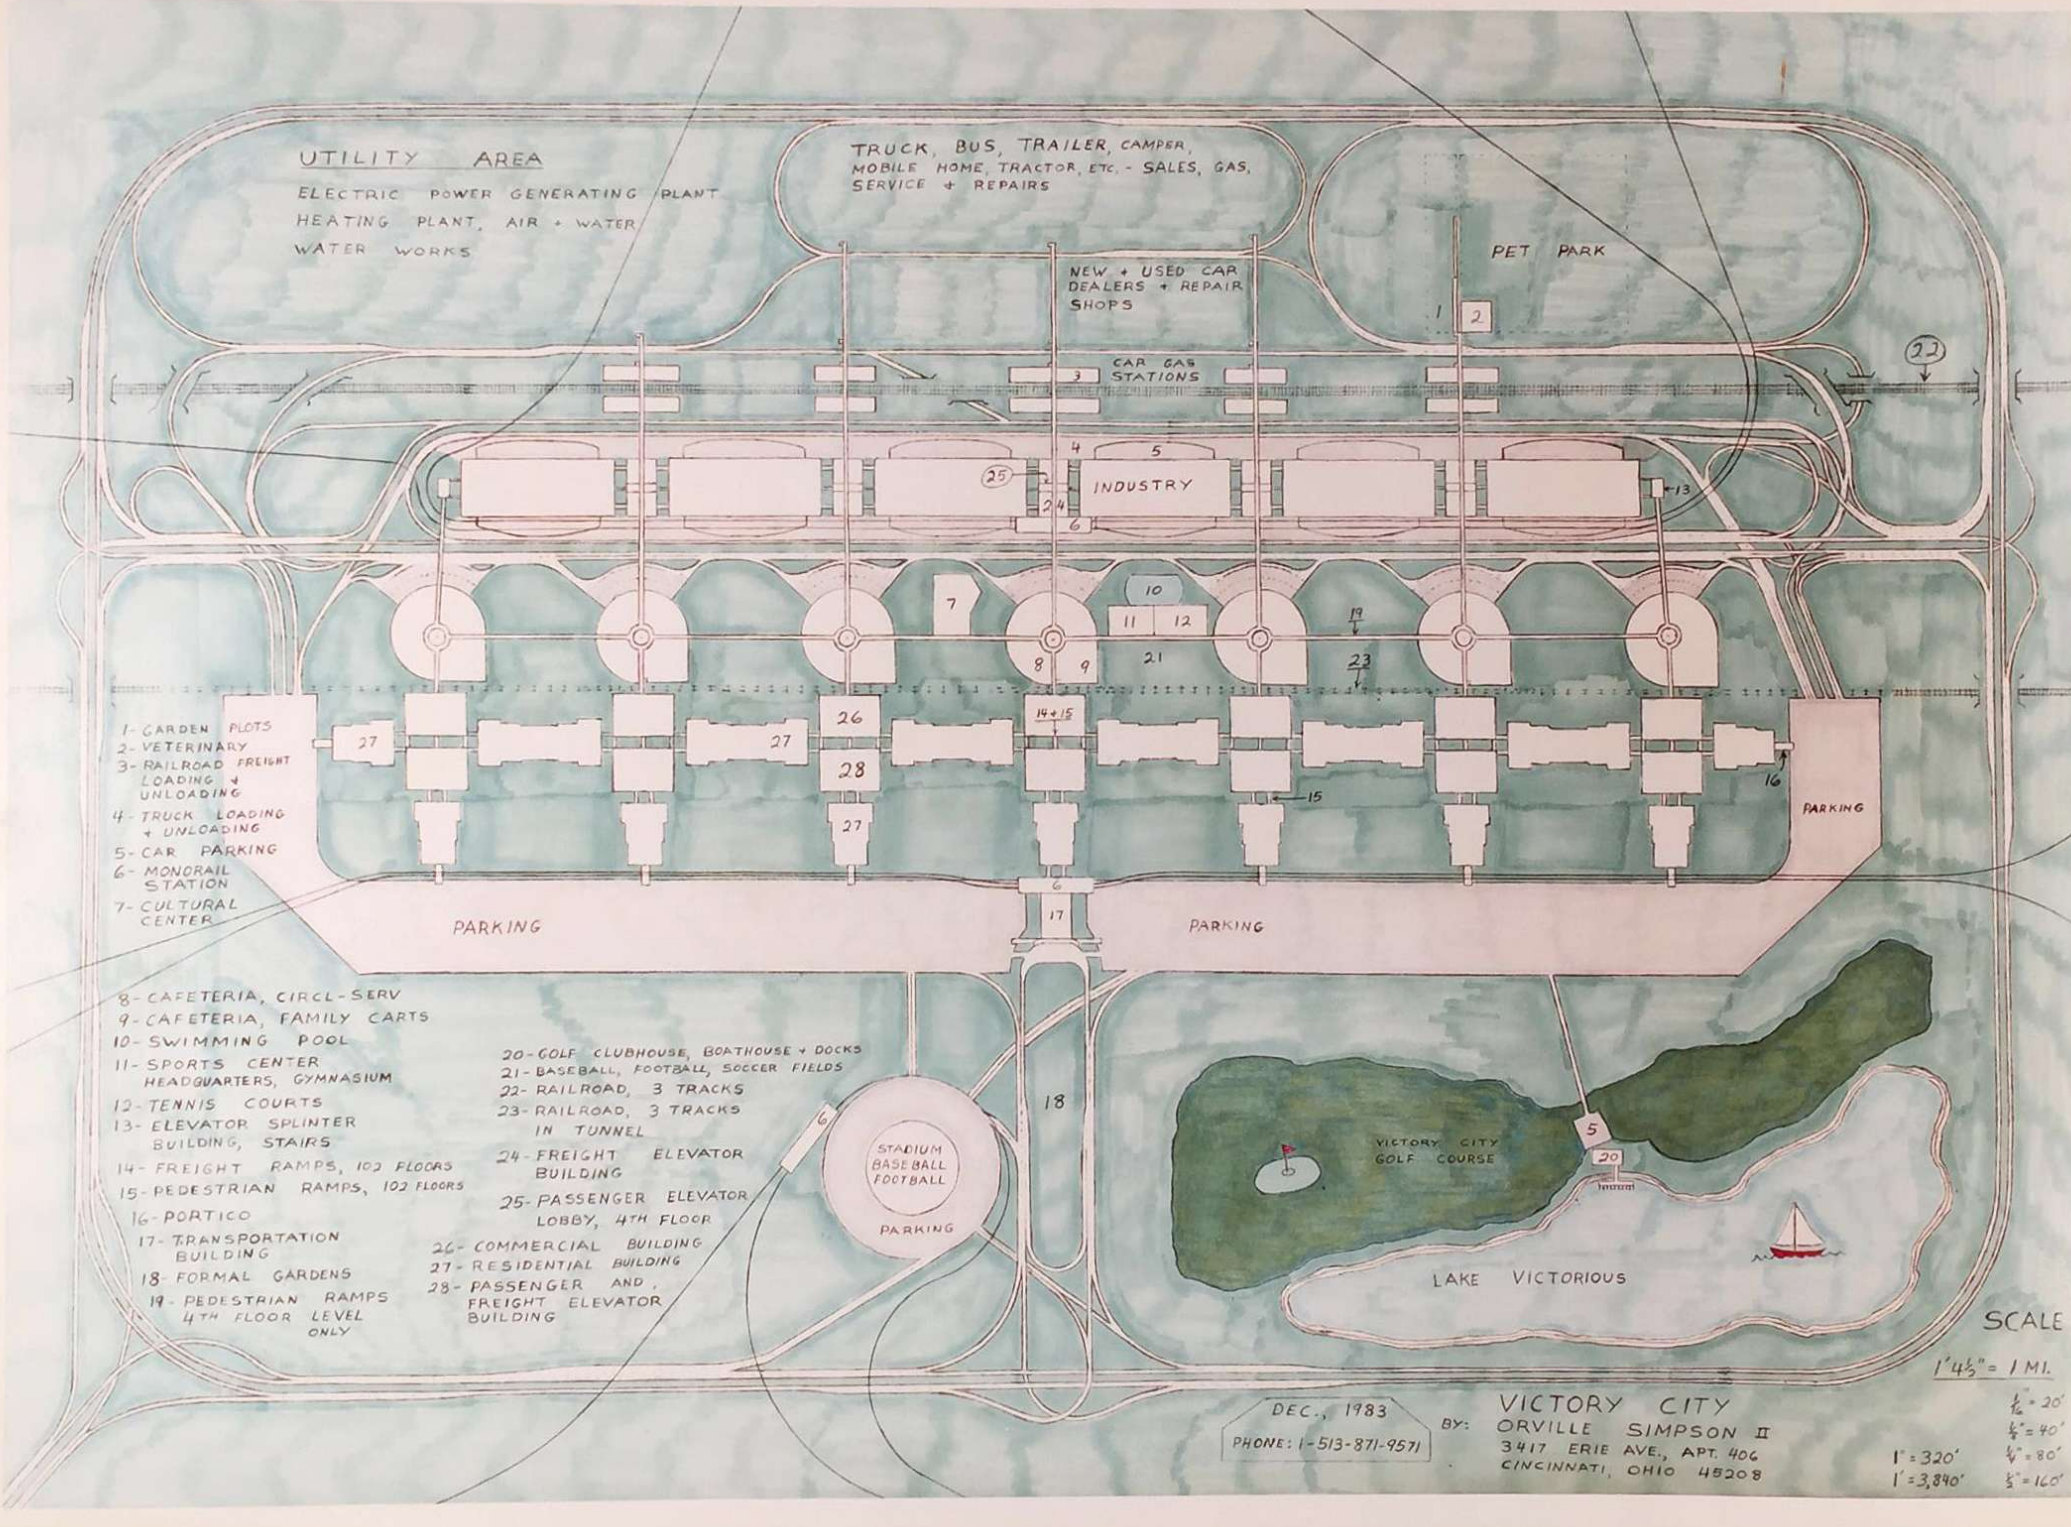

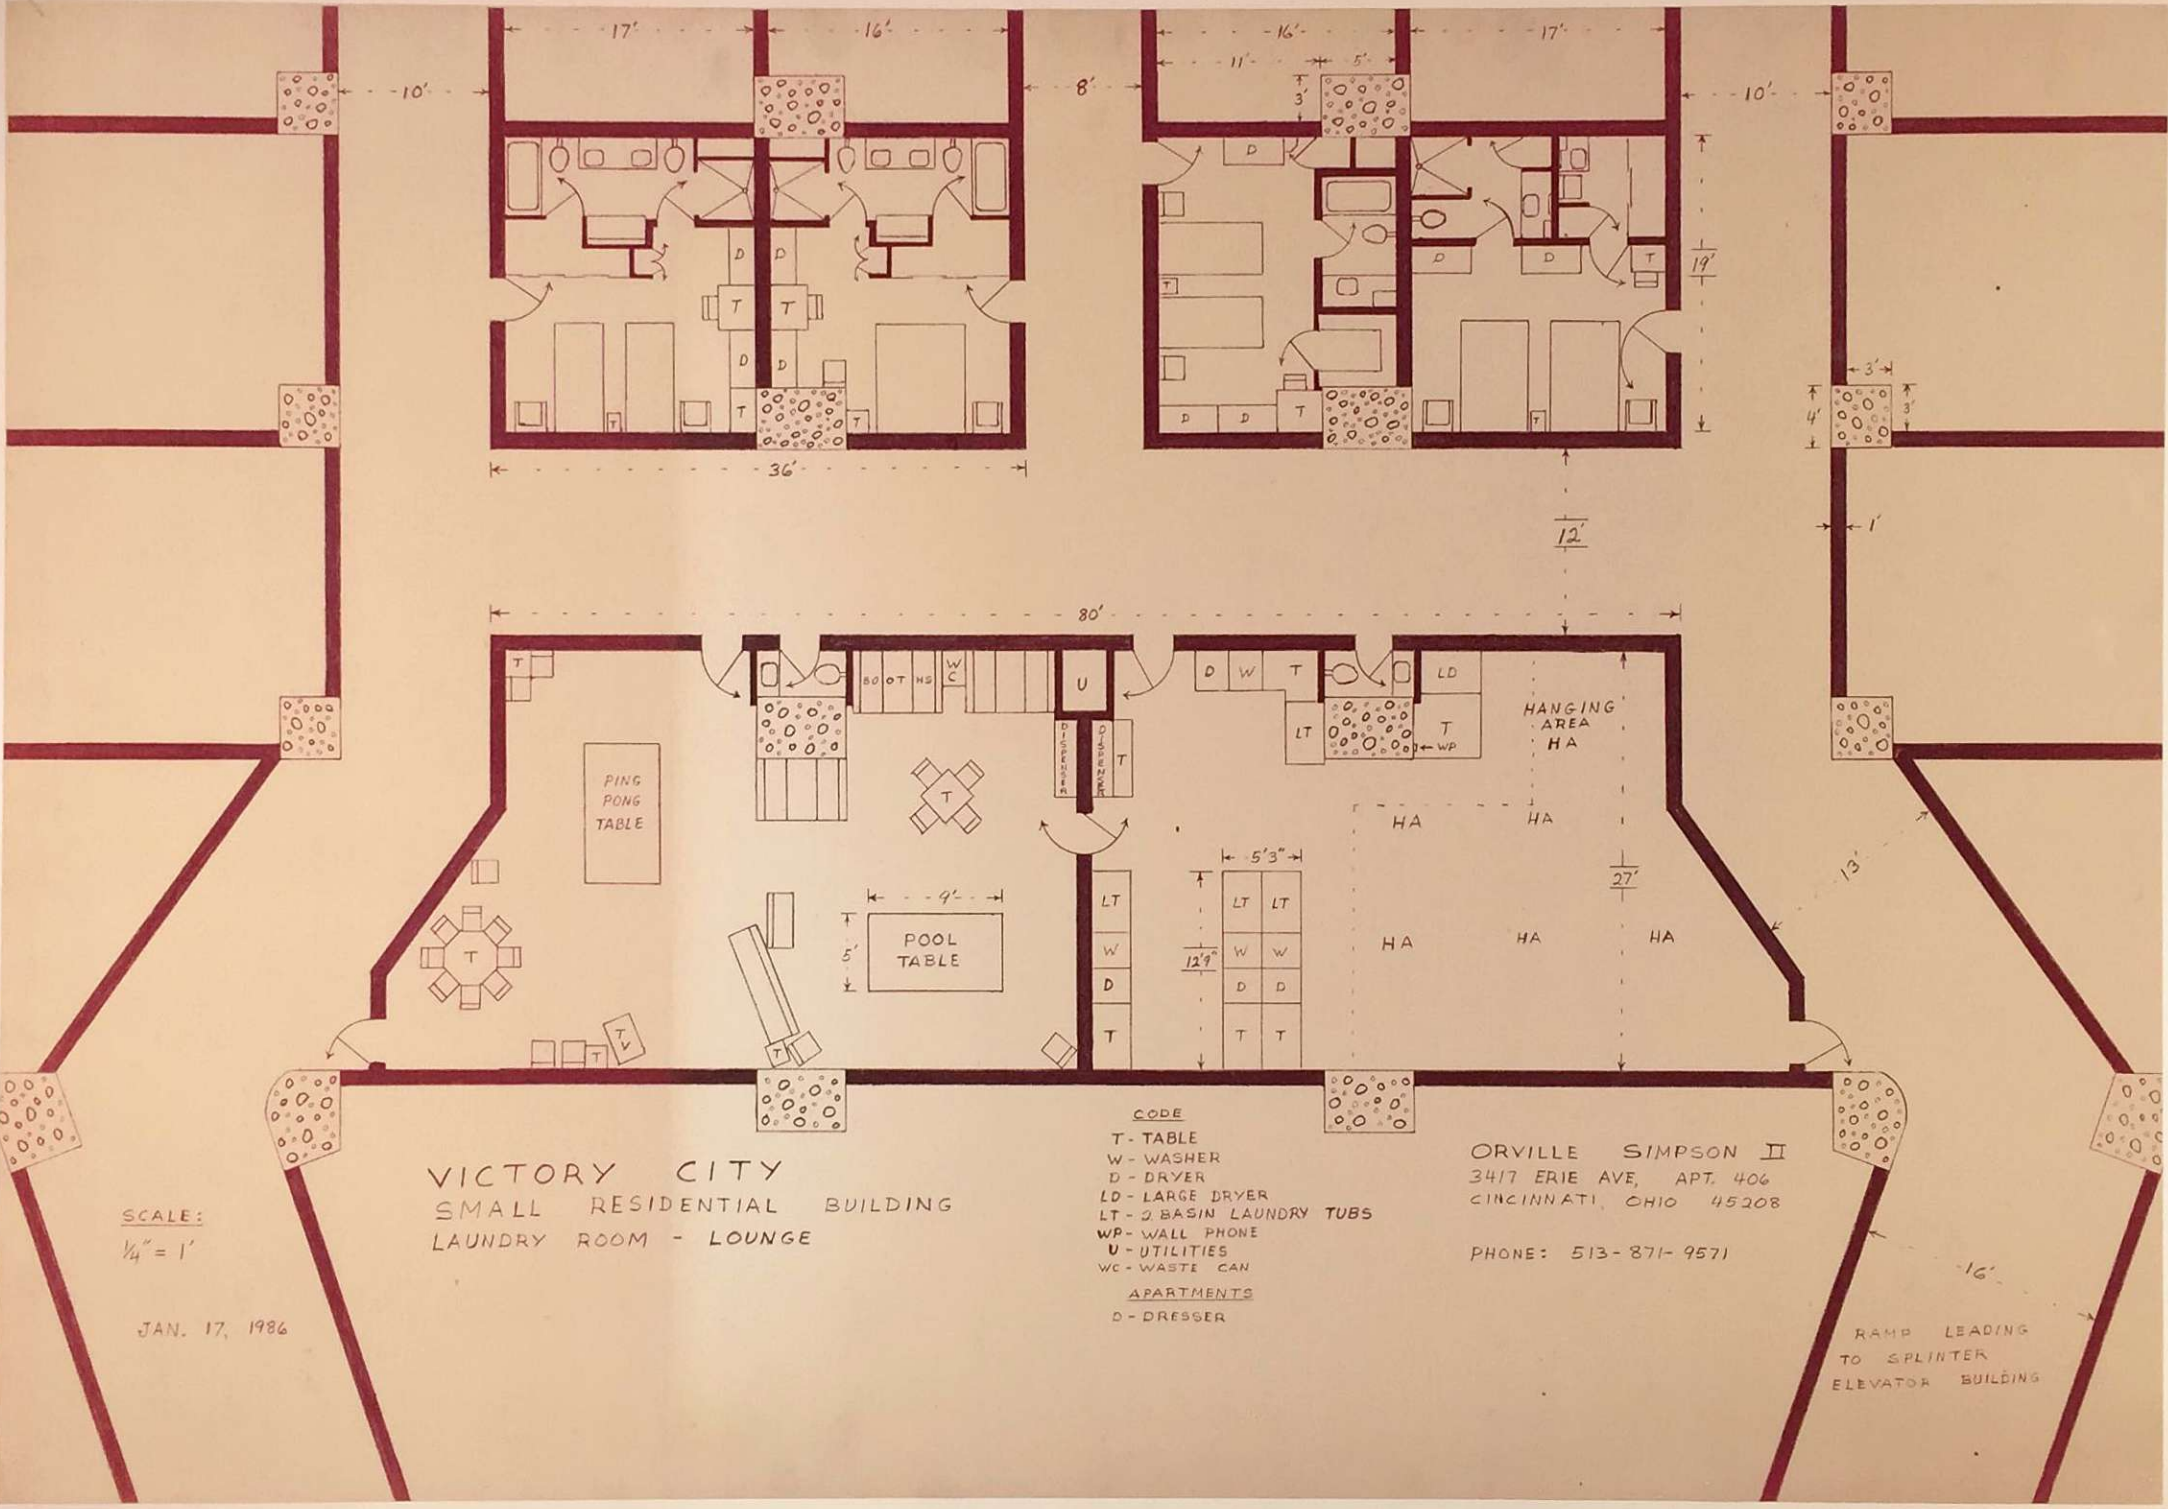

VICTORY CITY  
 SMALL RESIDENTIAL BUILDING  
 LAUNDRY ROOM - LOUNGE


SCALE:  
 1/4" = 1'

JAN. 17, 1986

- CODE
- T - TABLE
  - W - WASHER
  - D - DRYER
  - LD - LARGE DRYER
  - LT - 2-BASIN LAUNDRY TUBS
  - WP - WALL PHONE
  - U - UTILITIES
  - WC - WASTE CAN
- APARTMENTS
- D - DRESSER

ORVILLE SIMPSON II  
 3417 ERIE AVE, APT. 406  
 CINCINNATI, OHIO 45208  
 PHONE: 513-871-9571

RAMP LEADING  
 TO SPLINTER  
 ELEVATOR BUILDING

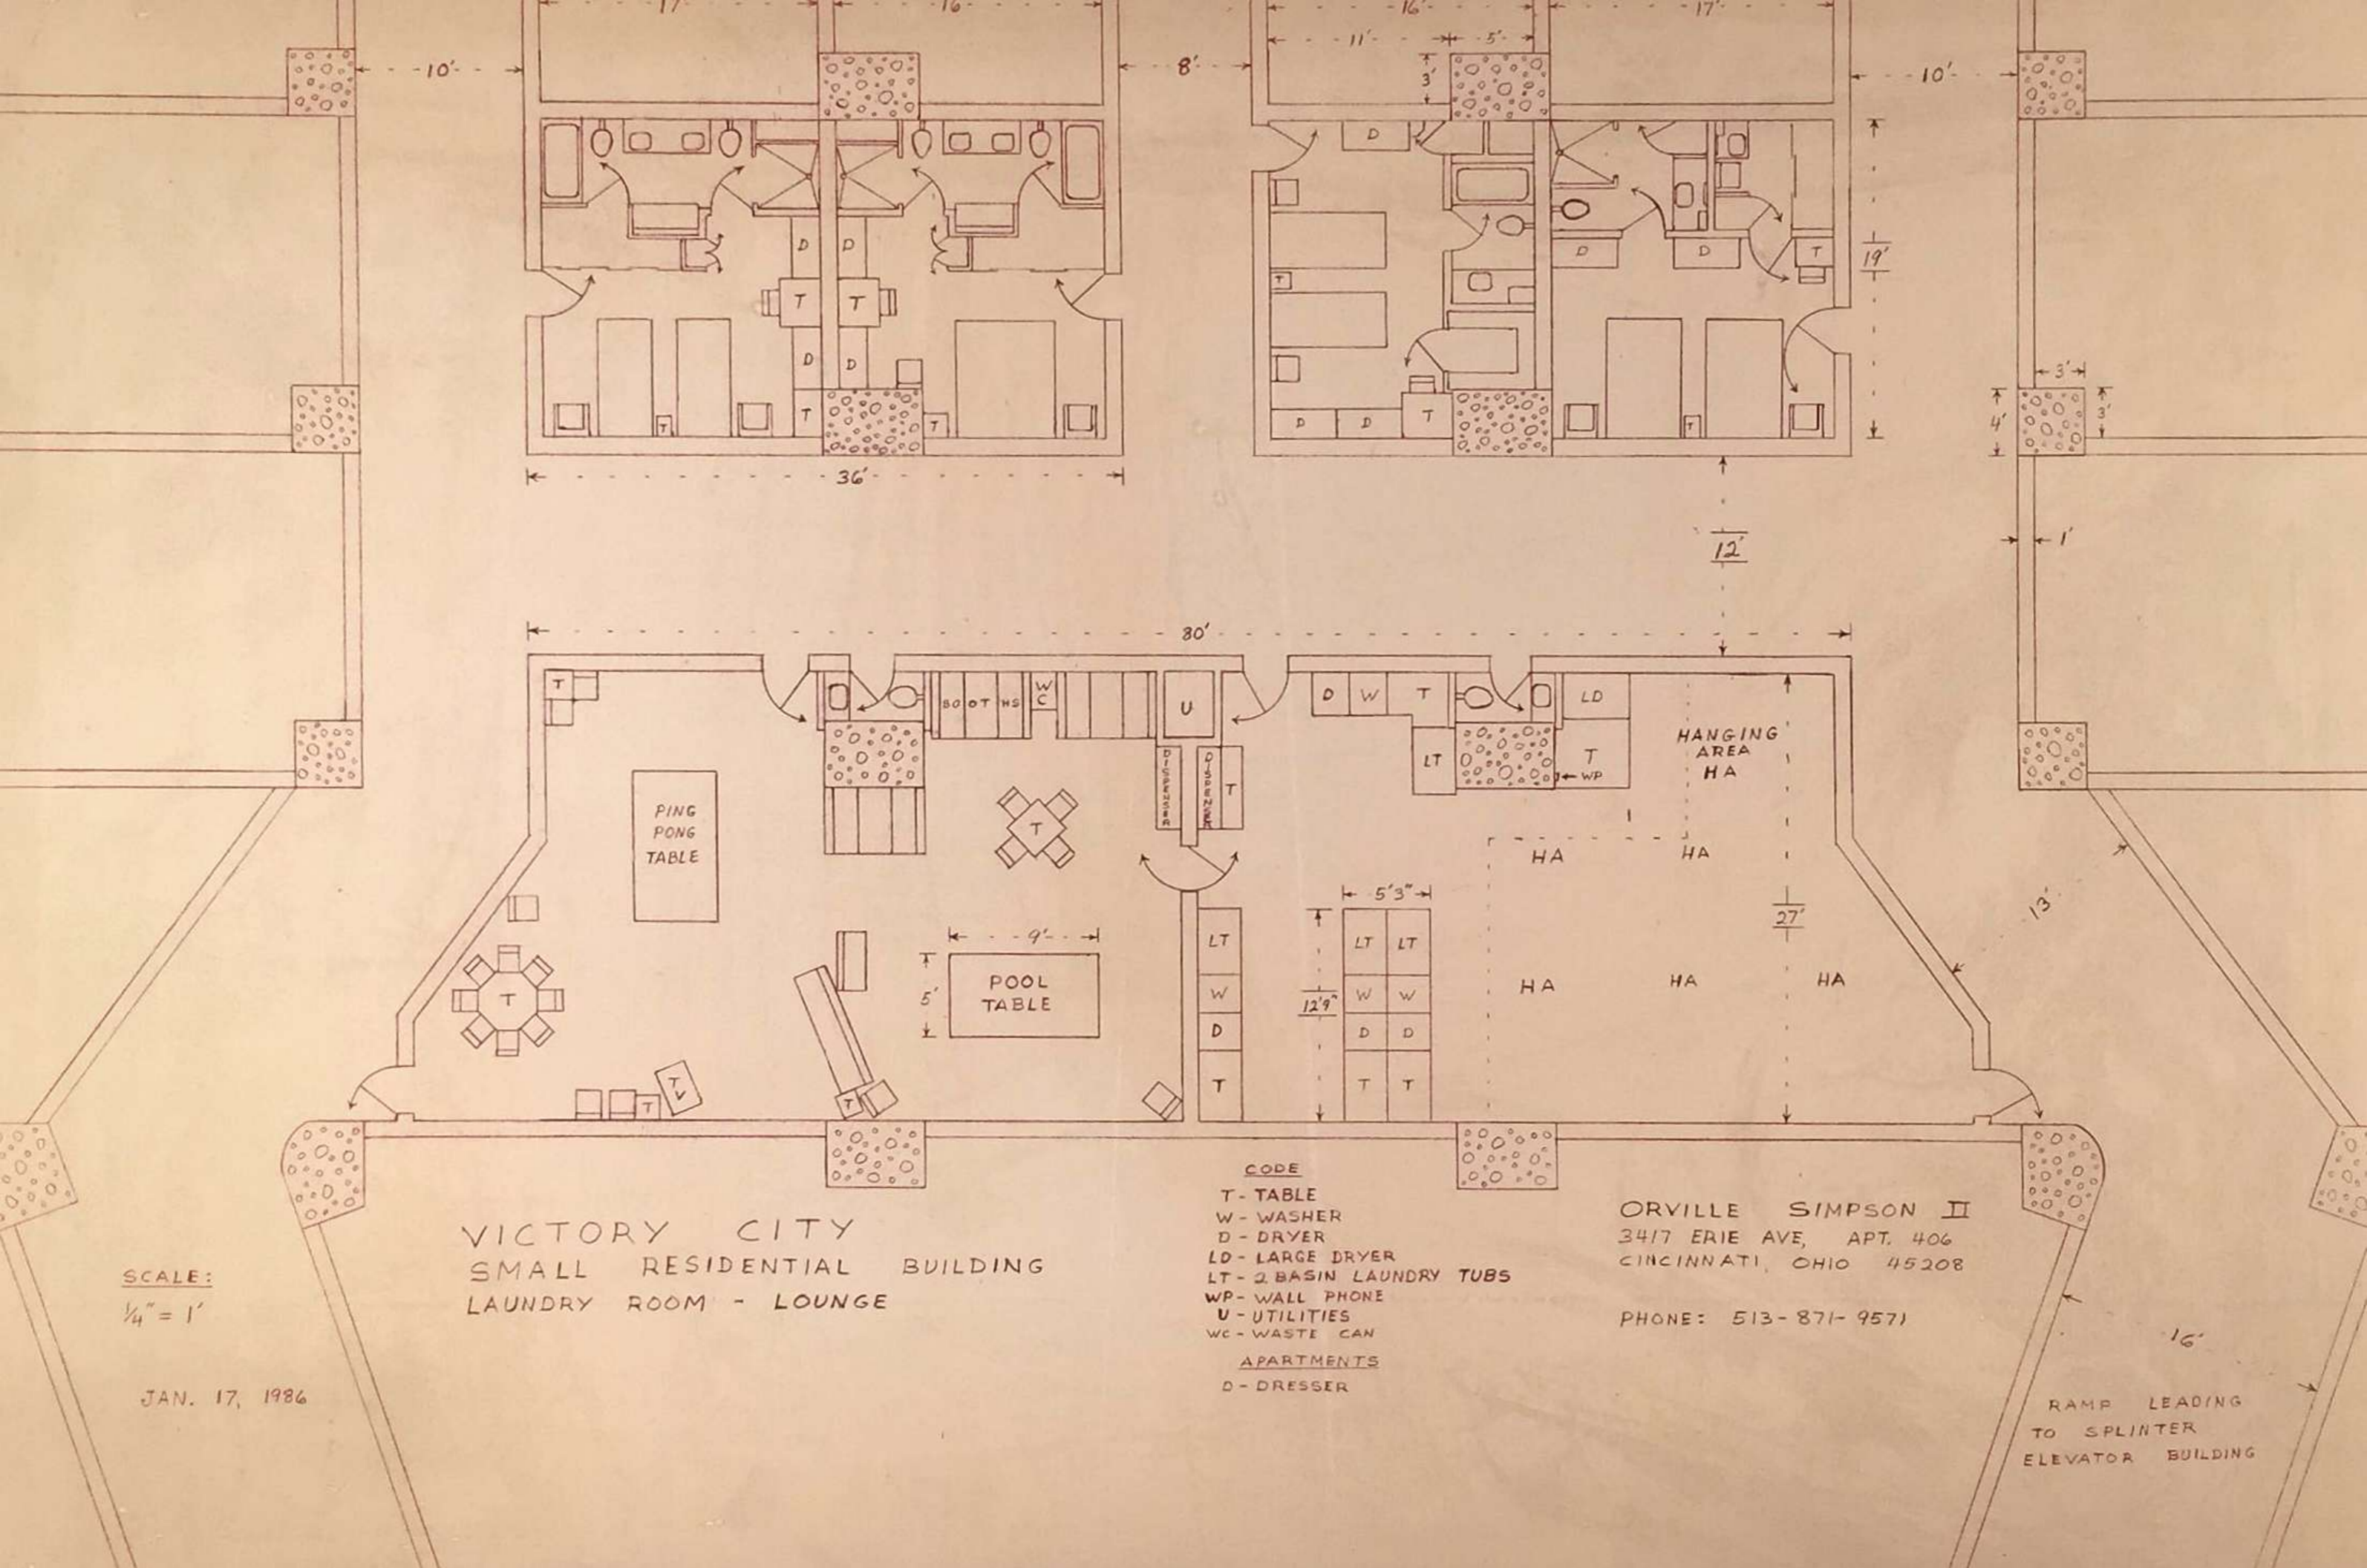


VICTORY CITY  
 SMALL RESIDENTIAL BUILDING  
 LAUNDRY ROOM - LOUNGE

- CODE**  
 T - TABLE  
 W - WASHER  
 D - DRYER  
 LD - LARGE DRYER  
 LT - 2 BASIN LAUNDRY TUBS  
 WP - WALL PHONE  
 U - UTILITIES  
 WC - WASTE CAN
- APARTMENTS**  
 D - DRESSER

ORVILLE SIMPSON II  
 3417 ERIE AVE, APT. 406  
 CINCINNATI, OHIO 45208  
 PHONE: 513-871-9571

SCALE:  
 1/4" = 1'  
 JAN. 17, 1986

RAMP LEADING  
 TO SPLINTER  
 ELEVATOR BUILDING

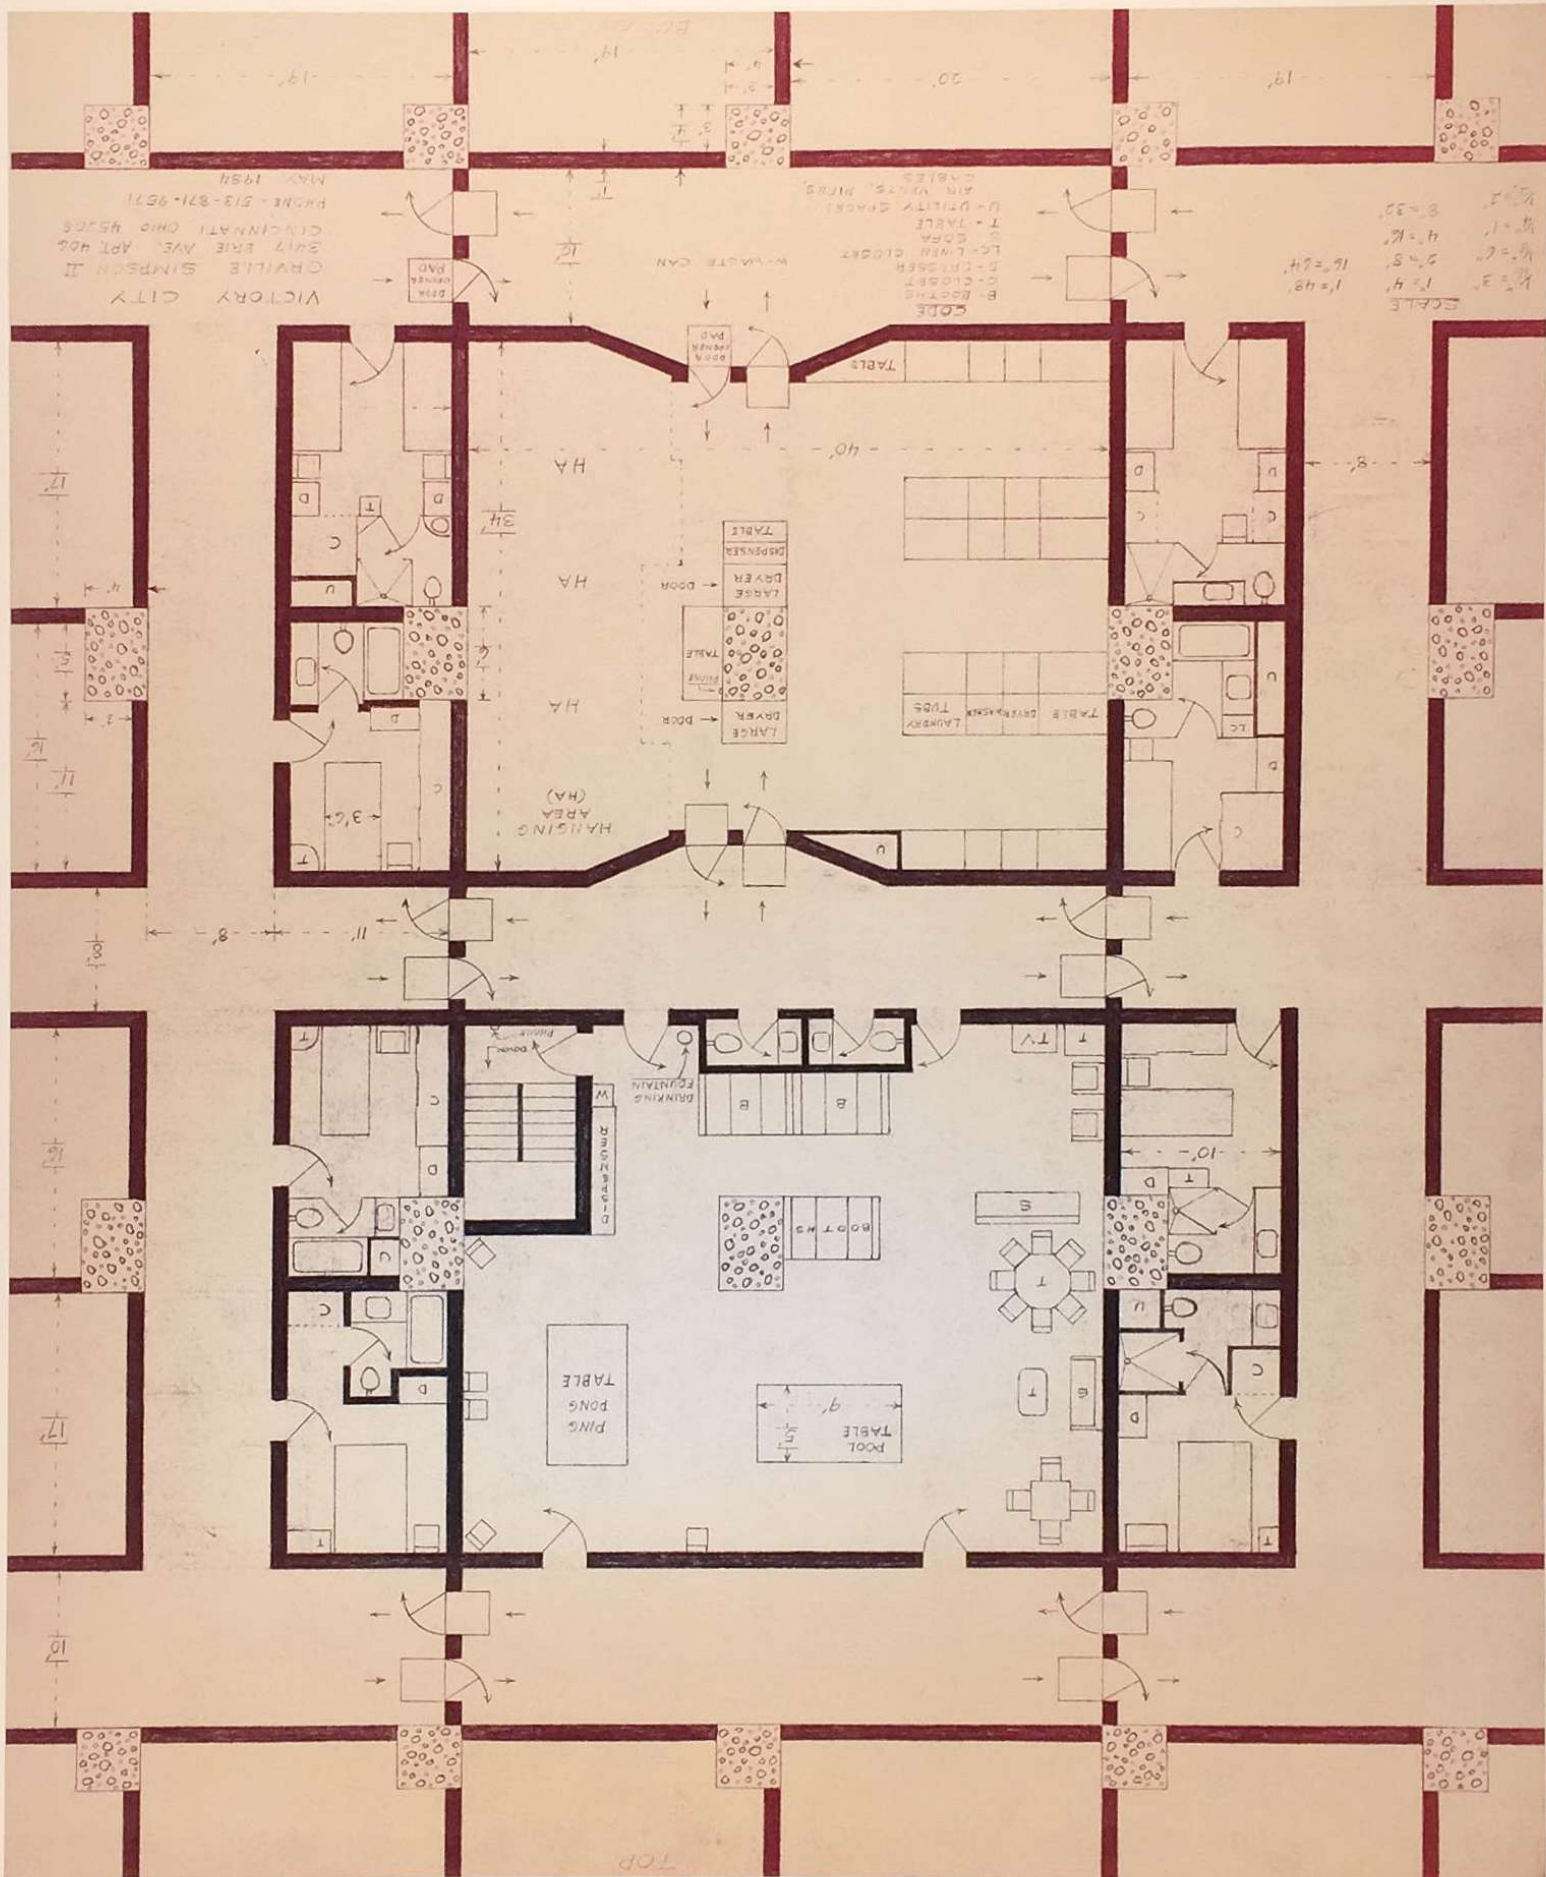





**VICTORY CITY**  
**CAFETERIA KITCHEN**  
 ALL ELECTRIC, NO GAS


ORVILLE SIMPSON II  
 3417 ERIE AVE., APT. 406  
 CINCINNATI, OHIO 45208

PHONE: 513-871-9571


MARCH 2, 1987

SCALE:

- 1/2" = 15'
- 1/8" = 3'
- 1/4" = 6'
- 1/2" = 12'
- 1" = 24'
- 2" = 48'
- 4" = 96'
- 8" = 192'
- 1" = 288'
- 2" = 576'

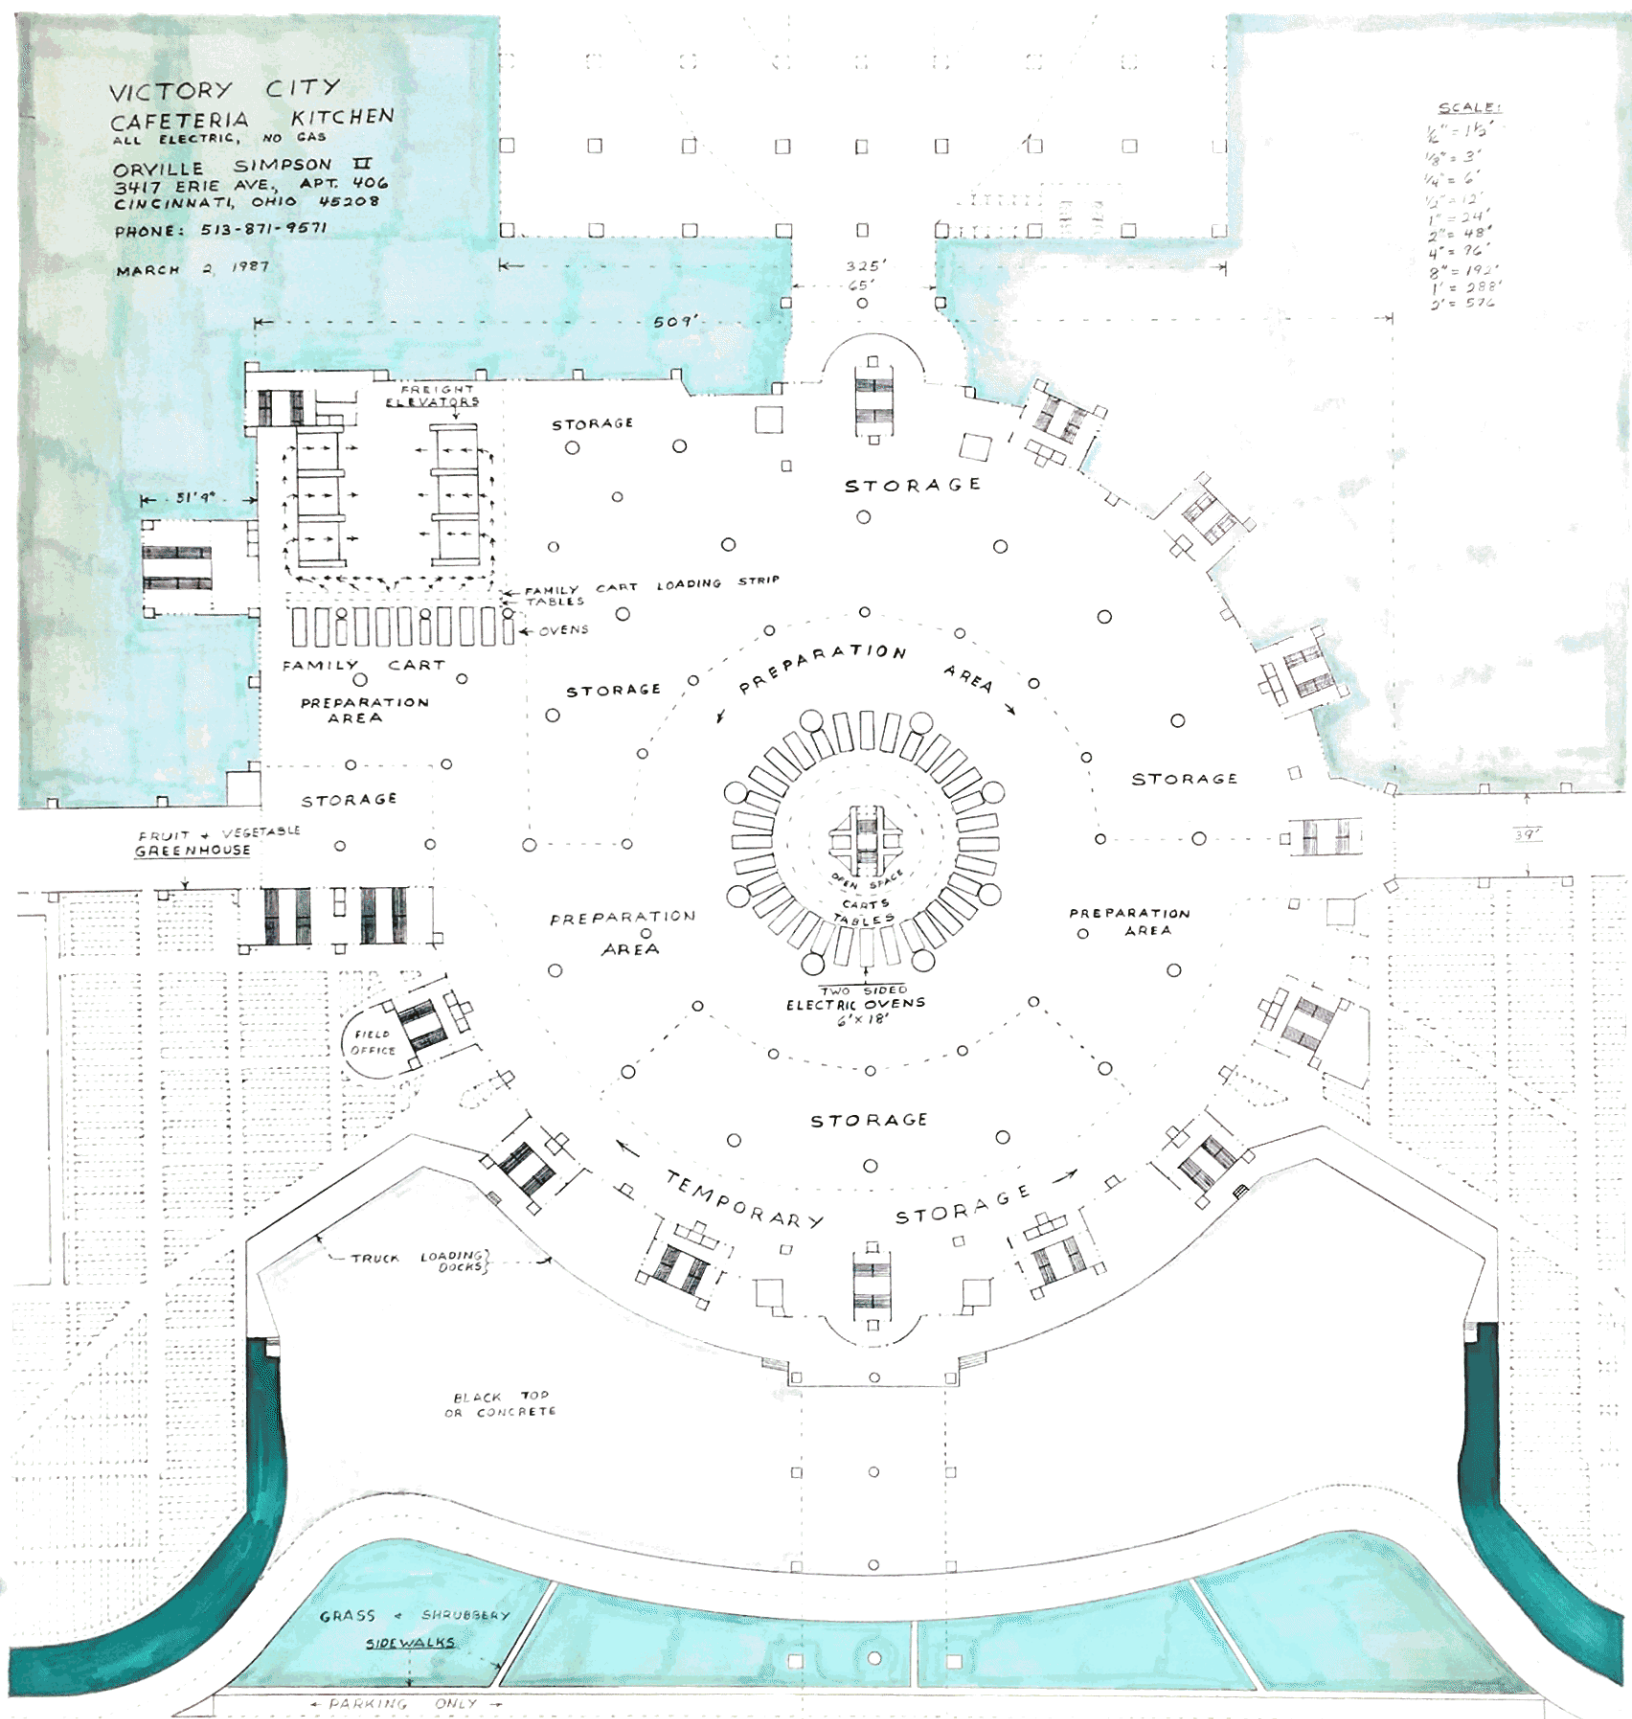

VICTORY CITY  
 CAFETERIA KITCHEN  
 ALL ELECTRIC, NO GAS  
 ORVILLE SIMPSON II  
 3417 ERIE AVE, APT. 406  
 CINCINNATI, OHIO 45208  
 PHONE: 513-871-9571  
 MARCH 2 1987  
 REVISED SEPT 26, 1988

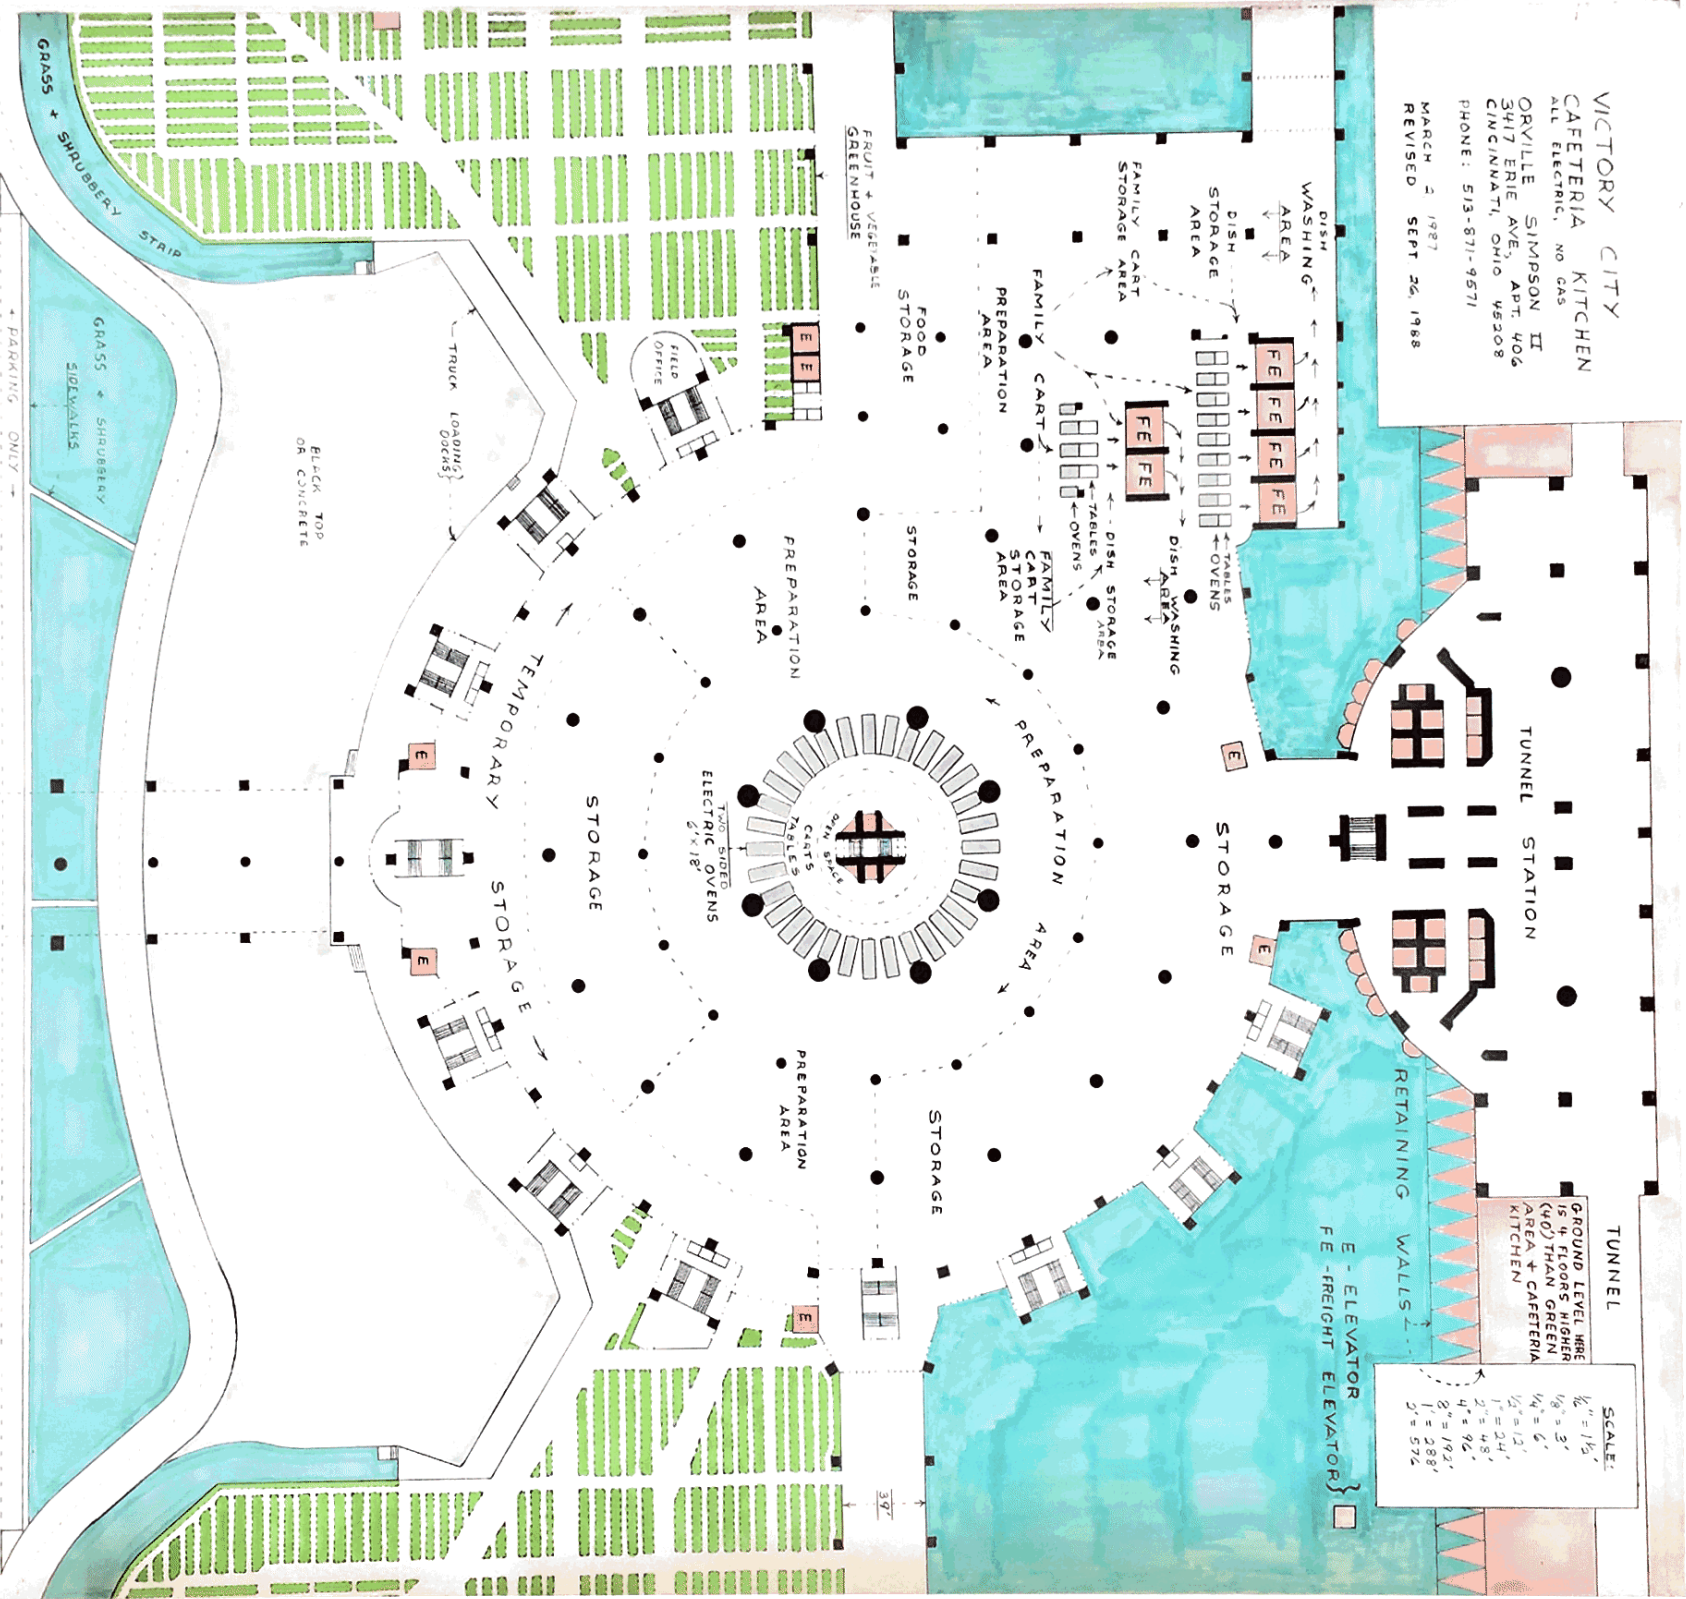

TUNNEL  
 TUNNEL STATION  
 RETAINING WALLS  
 E - ELEVATOR  
 FE - FREIGHT ELEVATOR

GROUND LEVEL WHERE  
 IS 4 FLOORS HIGHER  
 (40) THAN CAFETERIA  
 AREA + CAFETERIA  
 KITCHEN

SCALE:  
 1/2" = 1'-0"  
 1/8" = 3"  
 1/4" = 6"  
 1/2" = 12"  
 1" = 24"  
 2" = 48"  
 4" = 96"  
 8" = 192"  
 1" = 288"  
 2" = 576"